

NC Capital Area Metropolitan Planning Organization



NCDOT Division 6 Harnett County Project Report March 2026




STATE OF NORTH CAROLINA
DIVISION OF HIGHWAYS

HARNETT & WAKE COUNTIES

LOCATION: NC 55 FROM NC 210 TO SR 4809 (JICARILLA LANE)

TYPE OF WORK: PAVING, GRADING, DRAINAGE, SIGNALS & CULVERT

| STATE | STATE PROJECT REFERENCE NO. | SHEET NO. | TOTAL SHEETS |
|-----------------|-----------------------------|-------------|--------------|
| N.C. | R-5705B | 1 | |
| STATE PROJ. NO. | F.A. PROJ. NO. | DESCRIPTION | |
| 46377.1.3 | | PE | |
| 46377.2.2 | | ROW | |
| 46377.2.6 | | UTILITIES | |
| 46377.3.2 | | CONST. | |

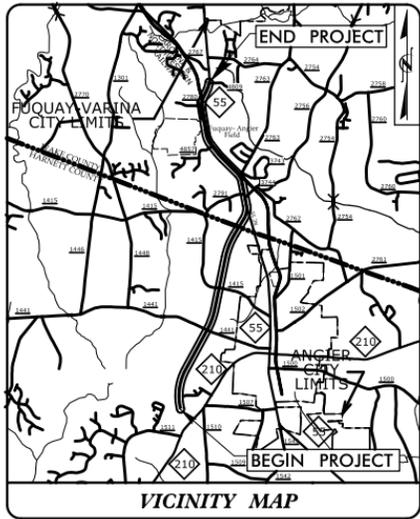

Project Details:

Work Begin: 03/2023

Est. Completion: 05/2027

Rev. Completion: 10/2027

Contractor: Highland Paving

NCDOT Contact: Donavon Hunt


Contract: \$61,497,777

TIP PROJECT: R-5705B

CONTRACT: C204745

Project Comments:

Harnett County portion of project is located on new alignment.

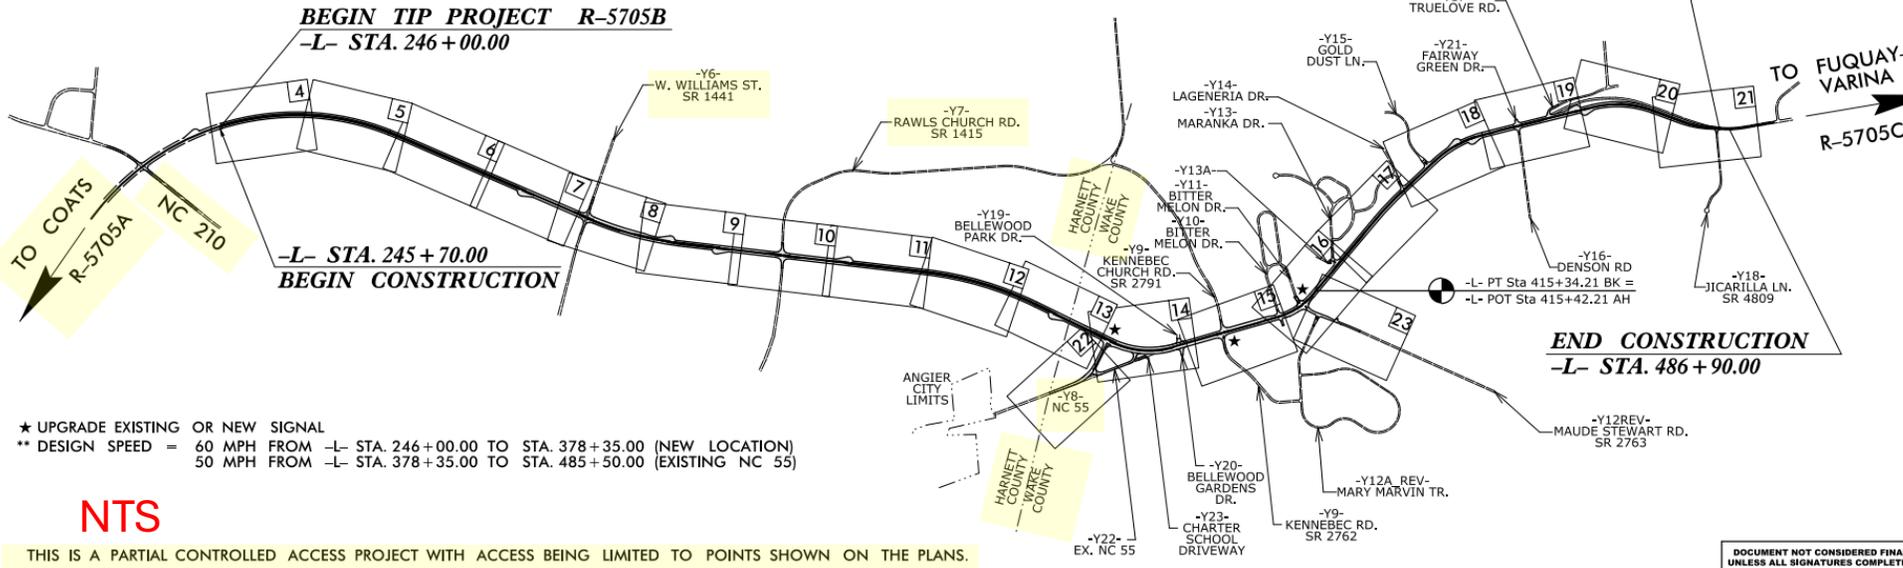


★ UPGRADE EXISTING OR NEW SIGNAL
 ** DESIGN SPEED = 60 MPH FROM -L- STA. 246+00.00 TO STA. 378+35.00 (NEW LOCATION)
 50 MPH FROM -L- STA. 378+35.00 TO STA. 485+50.00 (EXISTING NC 55)

NTS

THIS IS A PARTIAL CONTROLLED ACCESS PROJECT WITH ACCESS BEING LIMITED TO POINTS SHOWN ON THE PLANS.

DOCUMENT NOT CONSIDERED FINAL UNLESS ALL SIGNATURES COMPLETED

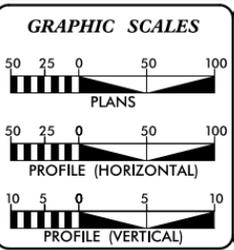

DESIGN DATA

| | |
|---------------|----------------|
| ADT 2022 = | 30,200 |
| ADT 2045 = | 44,200 |
| K = | 9 % |
| D = | 60 % |
| T = | 4 % |
| **V = | 50 & 60 MPH |
| * TTST = | 1% DUAL 3% |
| FUNC CLASS = | MINOR ARTERIAL |
| REGIONAL TIER | |

PROJECT LENGTH

| | | | |
|--------------------------------|---|-------|-------|
| LENGTH ROADWAY PROJECT R-5705B | = | 4.536 | MILES |
| TOTAL LENGTH PROJECT | = | 4.536 | MILES |

Prepared For:
DIVISION OF HIGHWAYS
 1000 Birch Ridge Dr., Raleigh NC, 27610

By:
TOMMY REGISTER, P.E.
 PROJECT ENGINEER

Letting Date:
 MARCH 3, 2021

Letting Date:
 OCTOBER 18, 2022

HYDRAULICS ENGINEER

By:
Kim L. Gillespie, PE
 NCDOT CONTACT

ROADWAY DESIGN ENGINEER



CONSTRUCTION PROGRESS


49%

01/31/2026

TIP PROJECT: W-5706L

CONTRACT: DF00465

See Sheet 1A for Index of Sheets
See Sheet 1B for Conventional Symbols

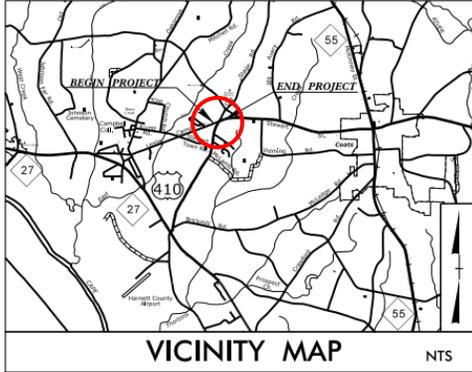

STATE OF NORTH CAROLINA
DIVISION OF HIGHWAYS

HARNETT COUNTY


LOCATION: NC 27/SR 1006(OLD STAGE RD.N)/
SR 2084(LESLIE CAMPBELL AVE)

TYPE OF WORK: GRADING, DRAINAGE, & PAVING

| STATE | STATE PROJECT REFERENCE NO. | SHEET NO. | TOTAL SHEETS |
|-----------------|-----------------------------|-------------|--------------|
| N.C. | W-5706L | 1 | |
| STATE PROJ. NO. | P.A. PROJ. NO. | DESCRIPTION | |
| 44852.1.12 | HSIP-0027(019) | PE | |
| 44852.2.12 | HSIP-0027(019) | R / W | |
| 44852.2.33 | HSIP-0027(019) | UTIL. | |
| 44852.3.12 | HSIP-0027(019) | CONSTR. | |




NAD 83/2011

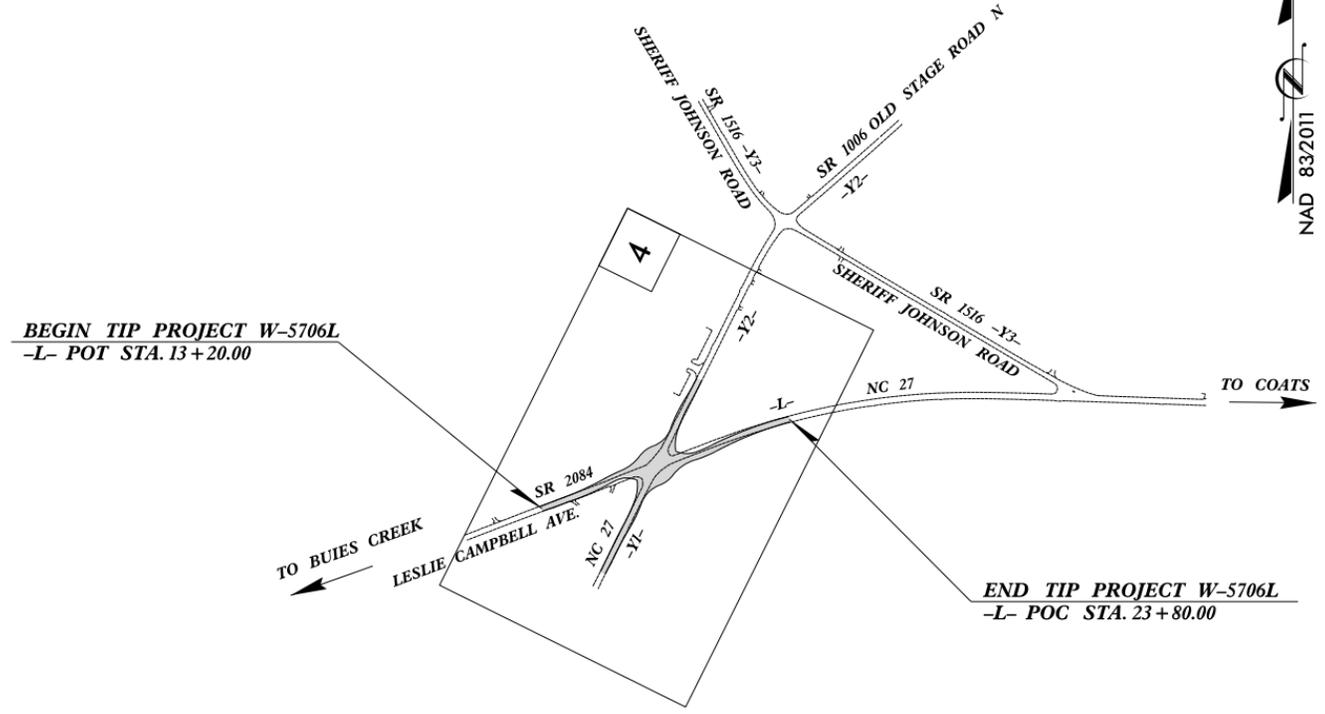

NTS

DOCUMENT NOT CONSIDERED FINAL
UNLESS ALL SIGNATURES COMPLETED

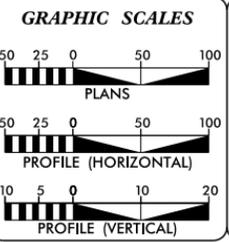

DESIGN DATA

| | |
|---------------|----------------|
| ADT 2022 = | 5,750 |
| ADT 2040 = | 7,400 |
| K = | 12 % |
| D = | 55 % |
| T = | 5 % * |
| V = | 50 MPH |
| * TTST = | 2% DUAL 3% |
| FUNC CLASS = | RURAL ARTERIAL |
| REGIONAL TIER | |

PROJECT LENGTH

| | |
|-----------------------------------------|-------------|
| LENGTH OF ROADWAY TIP PROJECT W-5706L = | 0.201 MILES |
| TOTAL LENGTH OF TIP PROJECT W-5706L = | 0.201 MILES |

Prepared In The Offices of:

Stantec
801 Jones Franklin Road
Raleigh, NC 27608
Tel: (919) 851-4600
www.stantec.com

SUNGATE DESIGN GROUP, P.A.
904 JONES FRANKLIN ROAD
RALEIGH, NORTH CAROLINA 27608
TEL: (919) 851-4600
ENG. FIRM LICENSE NO. C480

For the North Carolina Department of Transportation


| | |
|------------------------------------------|-----------------------------------------|
| 2024 STANDARD SPECIFICATIONS | STANTEC CONTACT |
| RIGHT OF WAY DATE: SEPTEMBER 30, 2021 | STEVE SMALLWOOD, PE PROJECT ENGINEER |
| LETTING DATE: APRIL 3, 2024 | NCDOT CONTACT: ALEX HENDERSON |

HYDRAULICS ENGINEER

Developed by:
Juliana G. Dalton
SIGNATURE: _____
P.E. 271272024

ROADWAY DESIGN ENGINEER

Developed by:
Steve Smallwood
SIGNATURE: _____
P.E. 271272024

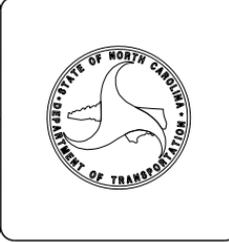

Project Details:

Work Begin: 09/2024

Est. Completion: 12/2025

Rev. Completion: 03/2026

Contractor: Highland Paving

NCDOT Contact: Donavon Hunt

Contract: \$2,708,263

Project Comments:

Final traffic pattern is complete.

Minor work remains.

Completion date was revised to March 2026.

**CONSTRUCTION
PROGRESS**


81%

10/13/2025

WBS: BP6.R009

CONTRACT: DF00503

See Sheet 1A For Index of Sheets
See Sheet 1B for Conventional Symbols

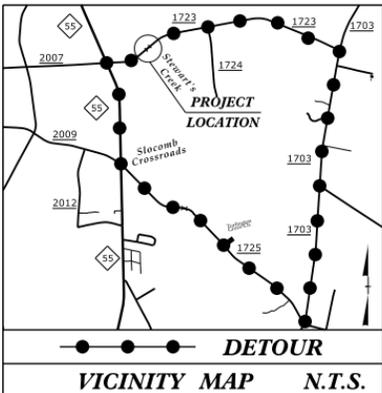


STATE OF NORTH CAROLINA
DIVISION OF HIGHWAYS

HARNETT COUNTY

**LOCATION: BRIDGE 420126 OVER STEWART CREEK
ON SR 1723 (TURLINGTON ROAD)**

TYPE OF WORK: GRADING, DRAINAGE, PAVING, AND STRUCTURE (BRIDGE)


| STATE | STATE PROJECT REFERENCE NO. | SHEET NO. | TOTAL SHEETS |
|-----------------|-----------------------------|--------------|--------------|
| N.C. | BP6.R009 | 1 | |
| STATE PROJ. NO. | F.A. PROJ. NO. | DESCRIPTION | |
| BP6.R009.1 | N/A | PE | |
| BP6.R009.2 | N/A | RW UTILITY | |
| BP6.R009.3 | N/A | CONSTRUCTION | |
| | | | |
| | | | |

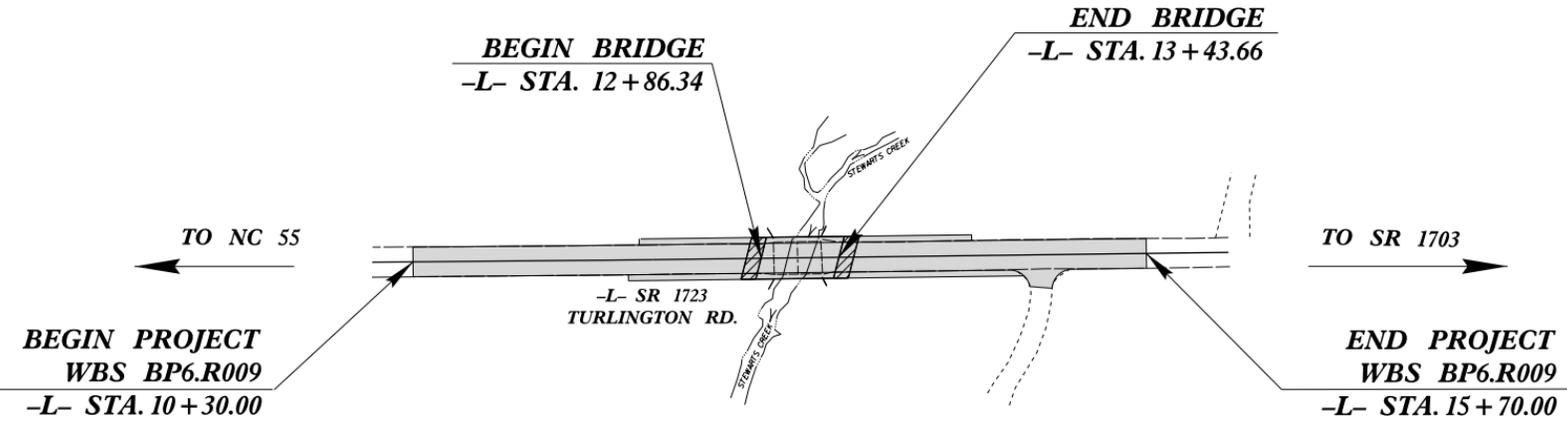

NTS

THERE IS NO CONTROL OF ACCESS ON THIS PROJECT.

DOCUMENT NOT CONSIDERED FINAL
UNLESS ALL SIGNATURES COMPLETED

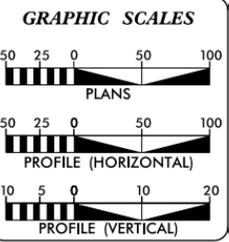

DESIGN DATA

ADT 2024 = 1,040
ADT 2044 = 1,690

T = 6 %
V = 60 MPH

FUNC CLASS = LOCAL

PROJECT LENGTH

LENGTH ROADWAY WBS PROJECT BP6.R009 = 0.091 MILES
LENGTH STRUCTURE WBS PROJECT BP6.R009 = 0.011 MILES
TOTAL LENGTH WBS PROJECT BP6.R009 = 0.102 MILES

PREPARED IN THE OFFICE OF:
RS&H
8521 SIX FORKS ROAD, SUITE 400
RALEIGH, NC 27615
NC FIRM LICENSE No: P-0493

FOR THE NORTH CAROLINA DEPARTMENT OF TRANSPORTATION

2024 STANDARD SPECIFICATIONS

RIGHT OF WAY DATE:
SEPTEMBER 29, 2023

LETTING DATE:
JUNE 18, 2025

DANA PACZEK, PE
PROJECT ENGINEER

JENNY YANG
PROJECT DESIGN ENGINEER

ADAM BRITT
NCDOT CONTACT

HYDRAULICS ENGINEER

ROADWAY DESIGN ENGINEER

SIGNATURE: _____ P.E.

SIGNATURE: _____ P.E.



Project Details:

Work Begin: N/A

Est. Completion: 10/2026

Rev. Completion: N/A

Contractor: APAC Atlantic Inc

NCDOT Contact: Donavon Hunt

Contract: \$582,165

Project Comments:

Detour Route:

- NC 55
- SR 1725 (Ashe Avenue)
- SR 1703 (Red Hill Church Rd)

CONSTRUCTION PROGRESS


78%

01/15/2026

TIP PROJECT: HS-2006K

CONTRACT: DF00519

See Sheet 1A For Index of Sheets
See Sheet 1B For Conventional Symbols

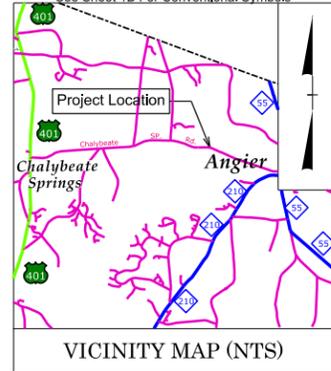

STATE OF NORTH CAROLINA
DIVISION OF HIGHWAYS

HARNETT COUNTY

LOCATION: SR 1441 (CHALYBEATE SPRINGS ROAD)
BETWEEN NC 55 AND US 401

TYPE OF WORK: GRADING, PAVING, AND DRAINAGE

| STATE | STATE PROJECT REFERENCE NO. | SHEET NO. | TOTAL SHEETS |
|-----------------|-----------------------------|-------------|--------------|
| N.C. | HS-2006K | 1 | |
| STATE PROJ. NO. | F.A. PROJ. NO. | DESCRIPTION | |
| 49312.1.15 | HSIP-1441(005) | PE | |
| 49312.2.15 | | ROW | |
| 49312.2.28 | | UTILITIES | |
| 49312.3.15 | | CONST | |



Project Details:

Work Begin: 09/2025

Est. Completion: 06/2026

Rev. Completion: N/A



Contractor: Highland Paving

NCDOT Contact: Donavon Hunt

Contract: \$692,317

Project Comments:

Project is functional complete. Thermoplastic pavement markings remains. Temperature limitations will result in completion in the Spring of 2026.

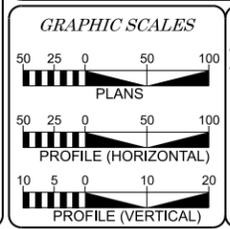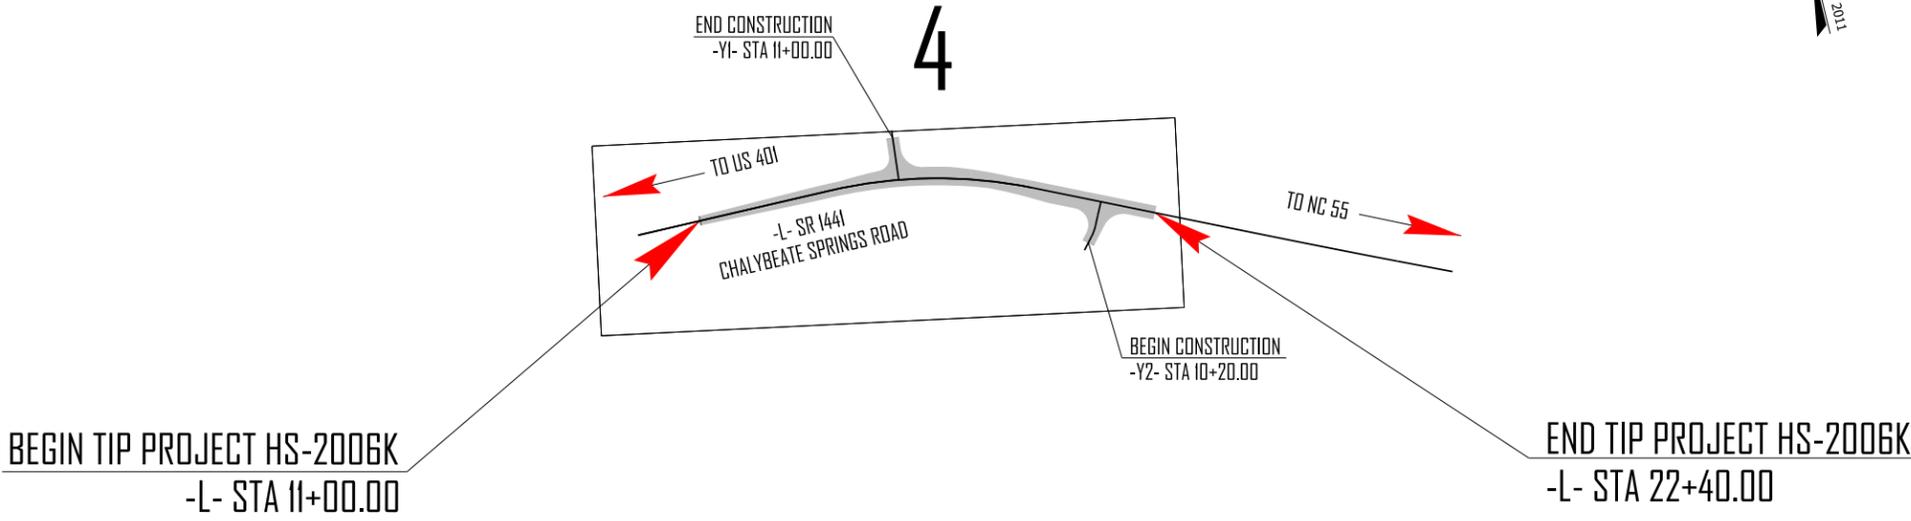

DESIGN DATA

ADT 2024 = 3,300
ADT 2044 = 4,900

K = %
D = %
T = 6 %
V = 50 MPH

* TTST = 2% DUAL = 4%
FUNC CLASS = MINOR COLLECTOR
Subregional TIER

PROJECT LENGTH

HS-2006K TOTAL LENGTH = 0.216 MILES

Prepared in the Office of:
DIVISION OF HIGHWAYS
431 TRANSPORTATION DR., FAYETTEVILLE NC 28301

2024 STANDARD SPECIFICATIONS

RIGHT OF WAY DATE:
SEPTEMBER 30, 2024

LETTING DATE:
JULY 16, 2025

JOHN GAUTHIER
PROJECT ENGINEER

JULIO WILLIAMS
PROJECT DESIGN ENGINEER

HYDRAULICS ENGINEER

SIGNATURE
ROADWAY DESIGN ENGINEER

SIGNATURE
P.E.



NTS

**CONSTRUCTION
PROGRESS**

95%

01/26/2026

NCDOT, Division 6 HMIP (Active Project)

| Contract | Project | Contractor | Let | Completion | Progress | Cost | County |
|----------|---|----------------------------------------|---------|------------|-------------------|-------------|-------------------------------------------------|
| DF00475 | Resurfacing, milling, & pavement markings along 20 SR's totaling 22.08 miles | Highland Paving | 04/2024 | 10/2025 | 95% 02/19/2026 | \$3,178,982 | Harnett |
| DF00493 | Concrete installations. | Eastern Earthscapes & Construction LLC | 09/2024 | 10/2026 | 49% 01/22/2026 | \$688,923 | Bladen, Columbus, Cumberland, Harnett & Robeson |
| DF00515 | Resurfacing, widening, milling, & pavement markings (Various routes; includes (S.10th St.) & SR 1542 within CAMPO Boundary | Johnson Brothers | 04/2025 | 11/2026 | 0% 02/19/2026 | \$2,581,068 | Harnett |
| DF00533 | Widening, resurfacing, milling, & pavement markings (NC 27, SR 1700 (Cane Mill Road), & SR 1705 (Fairground Road) in CAMPO Boundary | Johnson Brothers | 11/2025 | 06/2027 | 0% 02/19/2026 | \$1,873,101 | Harnett |

NCDOT, Division 6 – Future Projects (Project details subject to change)

| TIP | Project | R/W | Let | Est. Cost | County |
|---------|---|---------|----------|--------------|---------|
| EB-6020 | Sidewalk extensions in Angier (LAAPP) along: <ul style="list-style-type: none"> N . Willow Street, b/w E. Julia Street and SR 1500 (Junny Road) SR 1500 (Junny Road), b/w N. Willow Street and Glen Meadow Drive W. Lillington Street, b/w S. Park Street and NC 210 | 10/2024 | 09/2025* | \$1,782,000 | Harnett |
| BL-0090 | SR 1500 (E. McIver Street), b/w Angier Elementary School and S. Wilma Street (ss) & S. Wilma Street, b/w SR 1500 and approx. 700' south of SR 1500 (ws) - Sidewalk | 2025 | 09/2026 | \$1,098,000 | Harnett |
| R-5890 | US 401 (North Main Street) from Parker Lane to McKinney Parkway – construct median and traffic signal | 2029 | TBD | \$16,210,000 | Harnett |

