


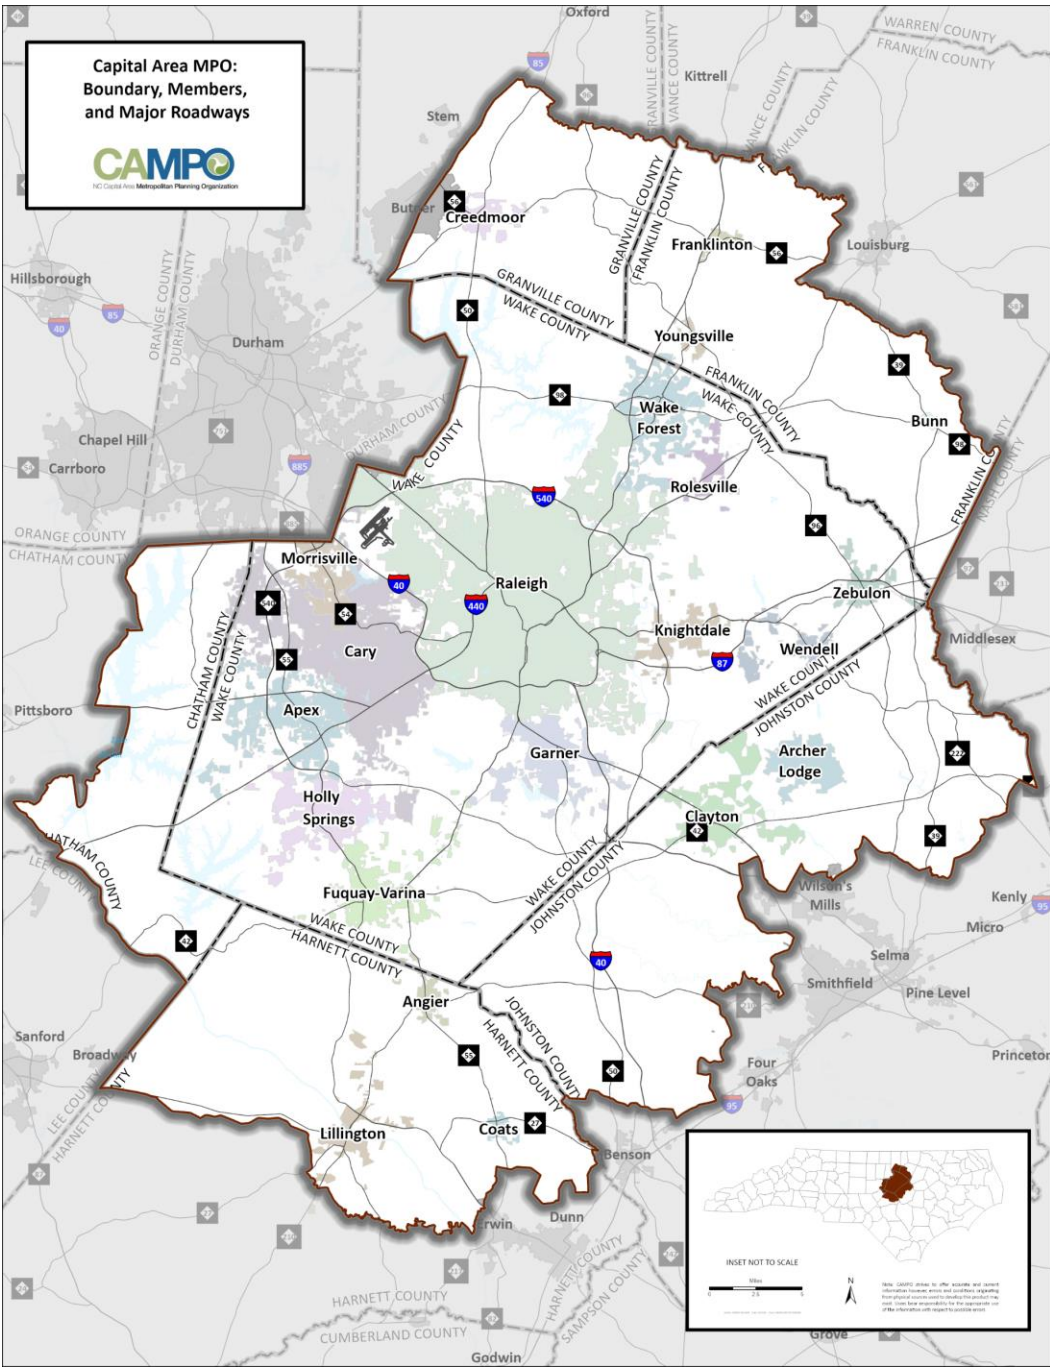

NC Capital Area Metropolitan Planning Organization



NCDOT Division 6 Harnett County Project Report August 2025




STATE OF NORTH CAROLINA DIVISION OF HIGHWAYS

HARNETT & WAKE COUNTIES


LOCATION: NC 55 FROM NC 210 TO SR 4809 (JICARILLA LANE)

TYPE OF WORK: PAVING, GRADING, DRAINAGE, SIGNALS & CULVERT

STATE	STATE PROJECT REFERENCE NO.	SHEET NO.	TOTAL SHEETS
N.C.	R-5705B	1	
STATE PROJ. NO.	F.A. PROJ. NO.	DESCRIPTION	
46377.1.3		PE	
46377.2.2		ROW	
46377.2.6		UTILITIES	
46377.3.2		CONST.	

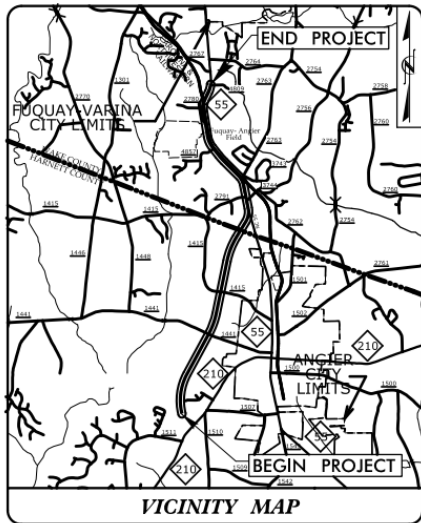

VICINITY MAP

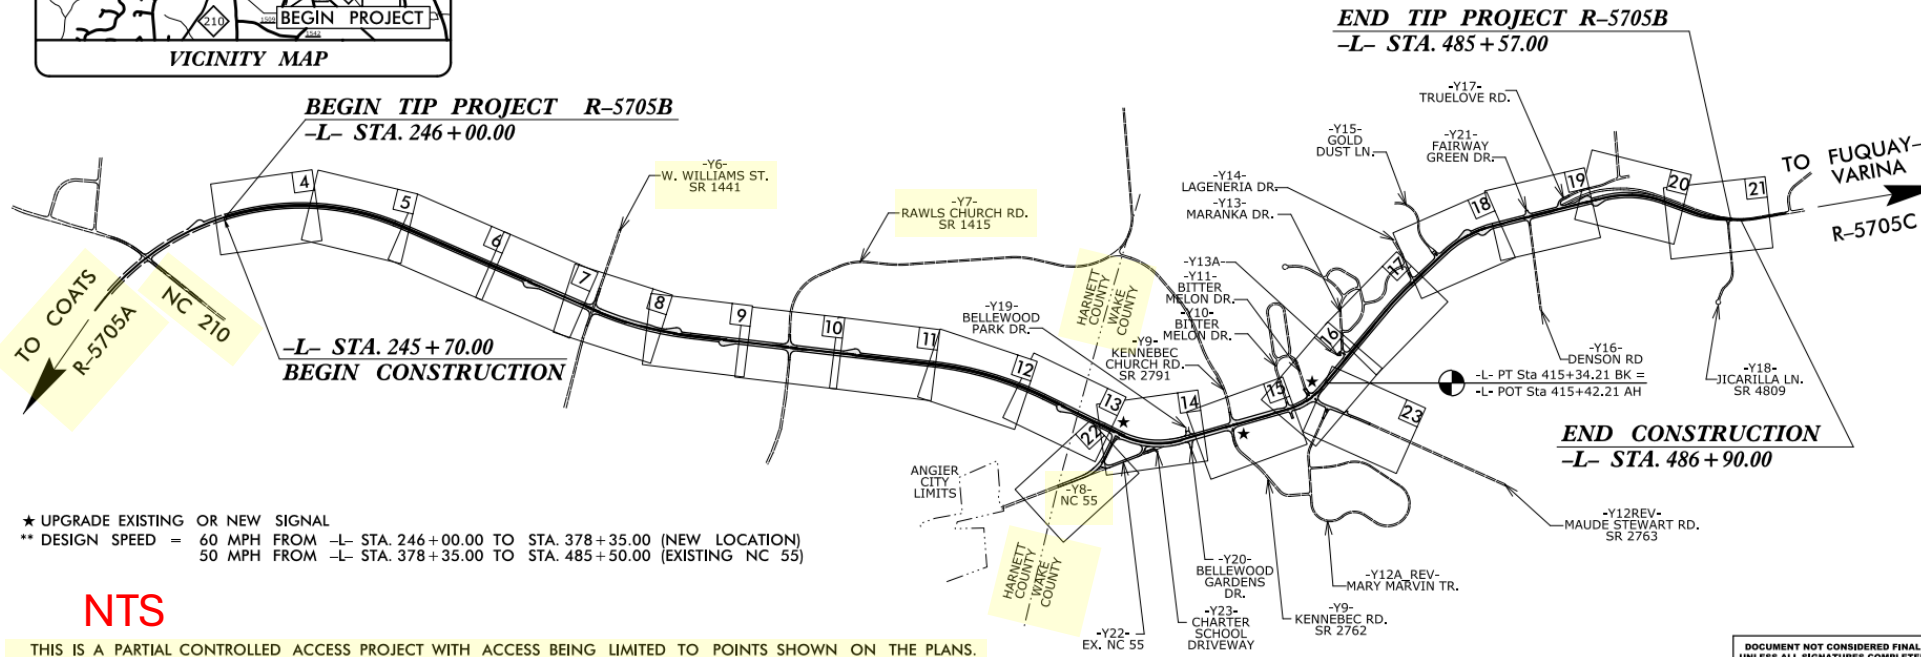

NTS

DOCUMENT NOT CONSIDERED FINAL
UNLESS ALL SIGNATURES COMPLETED

Project Details:

Work Begin: 03/2023

Est. Completion: 05/2027

Rev. Completion: 10/2027

Contractor: Highland Paving

NCDOT Contact: Donavon Hunt

Contract: \$61,497,777

Project Comments:


Harnett County portion of project is located on new alignment.

CONSTRUCTION
PROGRESS

43%

06/30/2025

GRAPHIC SCALES

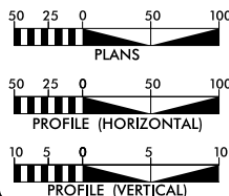

DESIGN DATA

ADT 2022 = 30,200
ADT 2045 = 44,200
K = 9 %
D = 60 %
T = 4 %
**V = 50 & 60 MPH
* TTST = 1% DUAL 3%
FUNC CLASS = MINOR ARTERIAL
REGIONAL TIER

PROJECT LENGTH

LENGTH ROADWAY PROJECT R-5705B = 4.536 MILES
TOTAL LENGTH PROJECT = 4.536 MILES

Prepared For:
DIVISION OF HIGHWAYS
1000 Birch Ridge Dr., Raleigh NC, 27610



TGS ENGINEERS
706 HILLSBOROUGH ST
SUITE 200
RALEIGH, NC 27603

By: PH (919) 773-8887
CORP. LICENSE NO.: C-0275

2018 STANDARD SPECIFICATIONS
RIGHT OF WAY DATE:
MARCH 3, 2021

LETTING DATE:
OCTOBER 18, 2022

TOMMY REGISTER, P.E.
PROJECT ENGINEER

KIM L. GILLESPIE, PE
NCDOT CONTACT

HYDRAULICS ENGINEER

Developed by: **Randy Phillips**
SEAL 16600
SIGNATURE: 9/1/2022 + 2:41 PM

**ROADWAY DESIGN
ENGINEER**


Developed by: **Tommy Register**
SEAL 028392
SIGNATURE: 9/1/2022 + 8:56 AM



TIP PROJECT: W-5706L

CONTRACT: DF00465

See Sheet 1A for Index of Sheets
See Sheet 1B for Conventional Symbols

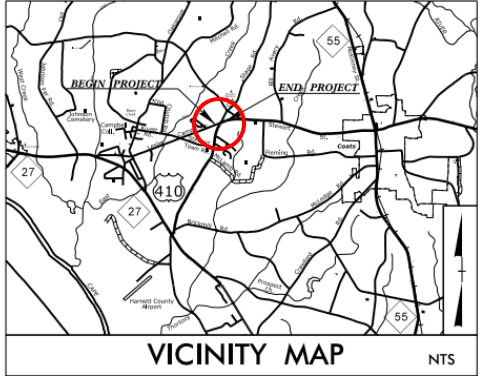

STATE OF NORTH CAROLINA
DIVISION OF HIGHWAYS

HARNETT COUNTY


LOCATION: NC 27/SR 1006(OLD STAGE RD.N)/
SR 2084(LESLIE CAMPBELL AVE)

TYPE OF WORK: GRADING, DRAINAGE, & PAVING

STATE	STATE PROJECT REFERENCE NO.	SHEET NO.	TOTAL SHEETS
N.C.	W-5706L	1	
STATE PROJ. NO.	P.A. PROJ. NO.	DESCRIPTION	
44852.1.12	HSIP-0027(019)	PE	
44852.2.12	HSIP-0027(019)	R / W	
44852.2.33	HSIP-0027(019)	UTIL.	
44852.3.12	HSIP-0027(019)	CONSTR.	



BEGIN TIP PROJECT W-5706L
-L- POT STA. 13 + 20.00

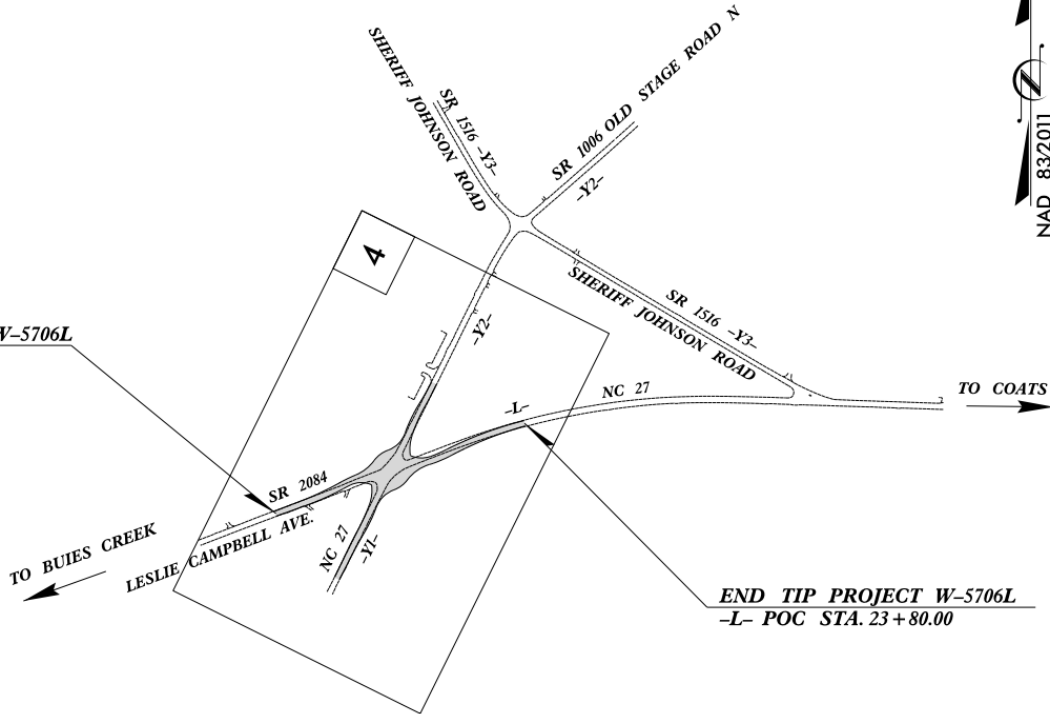


END TIP PROJECT W-5706L
-L- POC STA. 23 + 80.00

NAD 83/2011

NTS

DOCUMENT NOT CONSIDERED FINAL
UNLESS ALL SIGNATURES COMPLETED

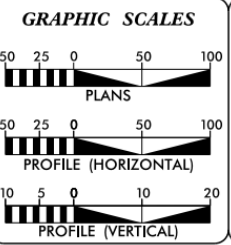

DESIGN DATA

ADT 2022 =	5,750
ADT 2040 =	7,400
K =	12 %
D =	55 %
T =	5 % *
V =	50 MPH
* TTST =	2% DUAL 3%
FUNC CLASS =	RURAL
ARTERIAL	
REGIONAL TIER	

PROJECT LENGTH

LENGTH OF ROADWAY TIP PROJECT W-5706L =	0.201 MILES
TOTAL LENGTH OF TIP PROJECT W-5706L =	0.201 MILES

Prepared In The Offices of:

Stantec
SUNGATE DESIGN GROUP, P.A.
2024 STANDARD SPECIFICATIONS
RIGHT OF WAY DATE:
SEPTEMBER 30, 2021
LETTING DATE:
APRIL 3, 2024

STEVE SMALLWOOD, PE
PROJECT ENGINEER
ALEX HENDERSON

HYDRAULICS ENGINEER

Developed by:
Judson G. Dalton
SIGNATURE: 2/12/2024

ROADWAY DESIGN ENGINEER

Developed by:
Steve Smallwood
SIGNATURE: 2/12/2024



Project Details:

Work Begin: 09/2024

Est. Completion: 12/2025

Rev. Completion: 02/2026

Contractor: Highland Paving

NCDOT Contact: Donavon Hunt

Contract: \$2,708,263

Project Comments:

Project will construct a roundabout.

**CONSTRUCTION
PROGRESS**


52%

07/07/2025

WBS: BP6.R009

CONTRACT: DF00503


See Sheet 1A For Index of Sheets
See Sheet 1B for Conventional Symbols

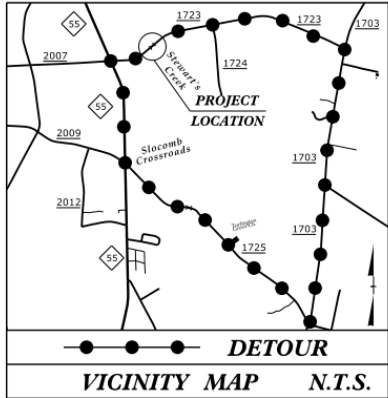

STATE OF NORTH CAROLINA
DIVISION OF HIGHWAYS
HARNETT COUNTY


LOCATION: BRIDGE 420126 OVER STEWART CREEK
ON SR 1723 (TURLINGTON ROAD)
TYPE OF WORK: GRADING, DRAINAGE, PAVING, AND STRUCTURE (BRIDGE)

STATE	STATE PROJECT REFERENCE NO.	SHEET NO.	TOTAL SHEETS
N.C.	BP6.R009	1	
STATE PROJ. NO.	F.A. PROJ. NO.	DESCRIPTION	
BP6.R009.1	N/A	PE	
BP6.R009.2	N/A	RW UTILITY	
BP6.R009.3	N/A	CONSTRUCTION	

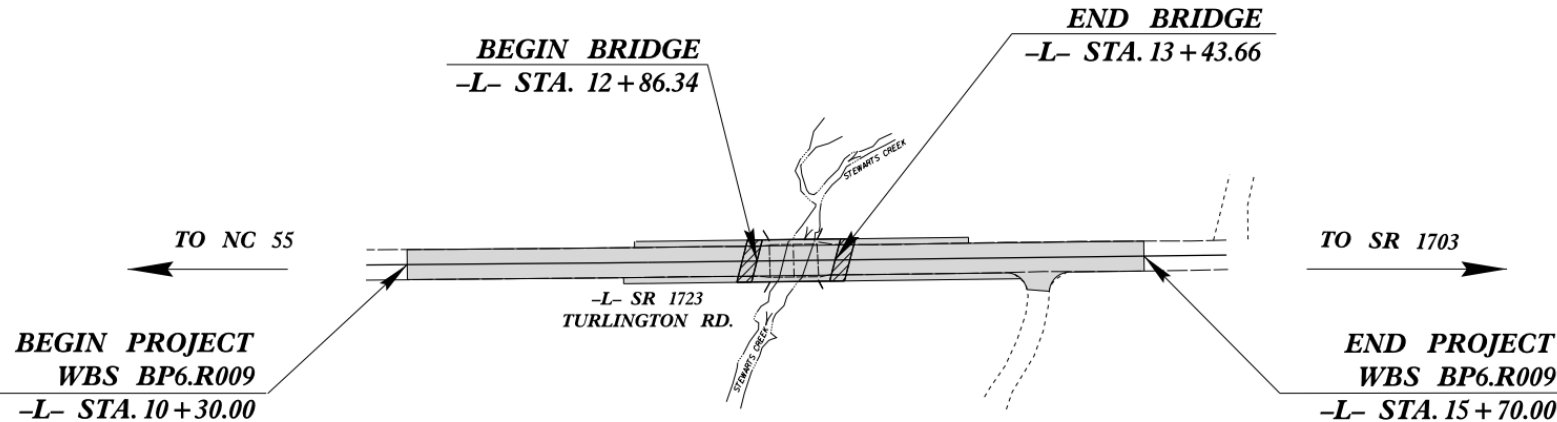

NTS

THERE IS NO CONTROL OF ACCESS ON THIS PROJECT.

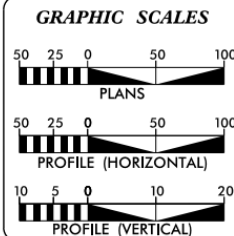

DESIGN DATA
ADT 2024 = 1,040
ADT 2044 = 1,690
T = 6 %
V = 60 MPH
FUNC CLASS = LOCAL

PROJECT LENGTH

LENGTH ROADWAY WBS PROJECT BP6.R009 = 0.091 MILES
LENGTH STRUCTURE WBS PROJECT BP6.R009 = 0.011 MILES
TOTAL LENGTH WBS PROJECT BP6.R009 = 0.102 MILES

PREPARED IN THE OFFICE OF:
RS&H
8521 SIX FORKS ROAD, SUITE 400
RALEIGH, NC 27615
NC FIRM LICENSE No: F-0493
FOR THE NORTH CAROLINA DEPARTMENT OF TRANSPORTATION
2024 STANDARD SPECIFICATIONS
RIGHT OF WAY DATE:
SEPTEMBER 29, 2023
LETTING DATE:
JUNE 18, 2025

DANA PACZEK, PE
PROJECT ENGINEER
JENNY YANG
PROJECT DESIGN ENGINEER
ADAM BRITT
NCDOT CONTACT

HYDRAULICS ENGINEER
ROADWAY DESIGN ENGINEER
SIGNATURE: P.E.
SIGNATURE: P.E.



Project Details:

Work Begin: N/A
Est. Completion: 10/2026
Rev. Completion: N/A
Contractor: APAC Atlantic Inc
NCDOT Contact: Donavon Hunt
Contract: \$582,165

Project Comments:

Date of availability is 08/18/2025
Detour Route:
•NC 55
•SR 1725 (Ashe Avenue)
•SR 1703 (Red Hill Church Rd)

CONSTRUCTION
PROGRESS

0%

07/31/2025

NCDOT, Div. 6 HMIP (Active Project)							
Contract	Project	Contractor	Let	Completion	Progress	Cost	County
DF00441	Concrete installations in Division 6 (curb ramps)	Morgan Trucking & GC	09/2023	10/2025	77% 07/07/2025	\$2,530,730	Bladen, Cumberland, Harnett, & Robeson
DF00442	Resurfacing, widening, milling, & pavement markings along 10 SR's totaling 22.93 miles.	Johnson Brothers	06/2023	10/2024	95% 04/30/2025	\$4,132,586	Harnett
DF00475	Resurfacing, milling, & pavement markings along 20 SR's totaling 22.08 miles	Highland Paving	04/2024	10/2025	41% 06/30/2025	\$3,178,982	Harnett
DF00493	Concrete installations.	Eastern Earthscapes & Construction LLC	09/2024	10/2026	16% 07/22/2025	\$688,923	Bladen, Columbus, Cumberland, Harnett & Robeson
DF00499	Widening, resurfacing & pavement markings along 11 SR's totaling 20.33 miles	Fred Smith Co.	10/2024	04/2026	65% 06/30/2025	\$2,841,205	Harnett
DF00510	Permanent raised pavement marker installations along 1,195 miles of roadways	McCain Striping Service, Inc.	03/2025	10/2025	50% 07/22/2025	\$531,589	Bladen, Columbus, Cumberland, Harnett, & Robeson
DF00515	Resurfacing, Widening, Milling, & Pavement Markings (Various routes including (S.10th St.) & SR 1542 within CAMPO Boundary	Johnson Brothers	04/2025	11/2026	0% 07/31/2025	\$2,581,068	Harnett

NCDOT, Division 6 – STIP (Future)

TIP / WBS	County	Project	R/W	Let	Est. Project Cost
R-5890	Harnett	US 401 (North Main Street) from Parker Lane to McKinney Parkway – construct median and traffic signal	06/2029	01/2031	\$17,410,000
R-5953	Harnett	NC 55 from NC 27 in Coats to Old Stage Road – widen existing & construct new alignment	TBD	TBD	\$85,500,000

NCDOT, Division 6 - Safety (Future)

TIP / WBS	County	Project	R/W	Let	Est. Project Cost
HS-2006K	Harnett	SR 1441 (Chalybeate Springs Road) between NC 55 and US 401 – wedge curve near Wells Lane; place long life pavement markings (LLPM) on entire route	09/2024	07/2025	\$1,345,000

NCDOT, Division 6 - LAP (Future)

TIP / WBS	County	Project	R/W	Let	Est. Project Cost
BL-0090	Harnett	SR 1500 (E. McIver Street), b/w Angier Elementary School and S. Wilma Street (ss) & S. Wilma Street, b/w SR 1500 and approx. 700' south of SR 1500 (ws) - Sidewalk	2025	06/2025	\$1,098,000
EB-6020	Harnett	Sidewalk extensions along: • N . Willow Street, b/w E. Julia Street and SR 1500 (Junny Road) • SR 1500 (Junny Road), b/w N. Willow Street and Glen Meadow Drive • W. Lillington Street, b/w S. Park Street and NC 210	10/2024	08/2025	\$1,782,000

